


2/2/2024 5:37:25 PM Autodesk Docs://23-007077-CCC Employment & Human Services/23-007077_MEP_R24.rvt

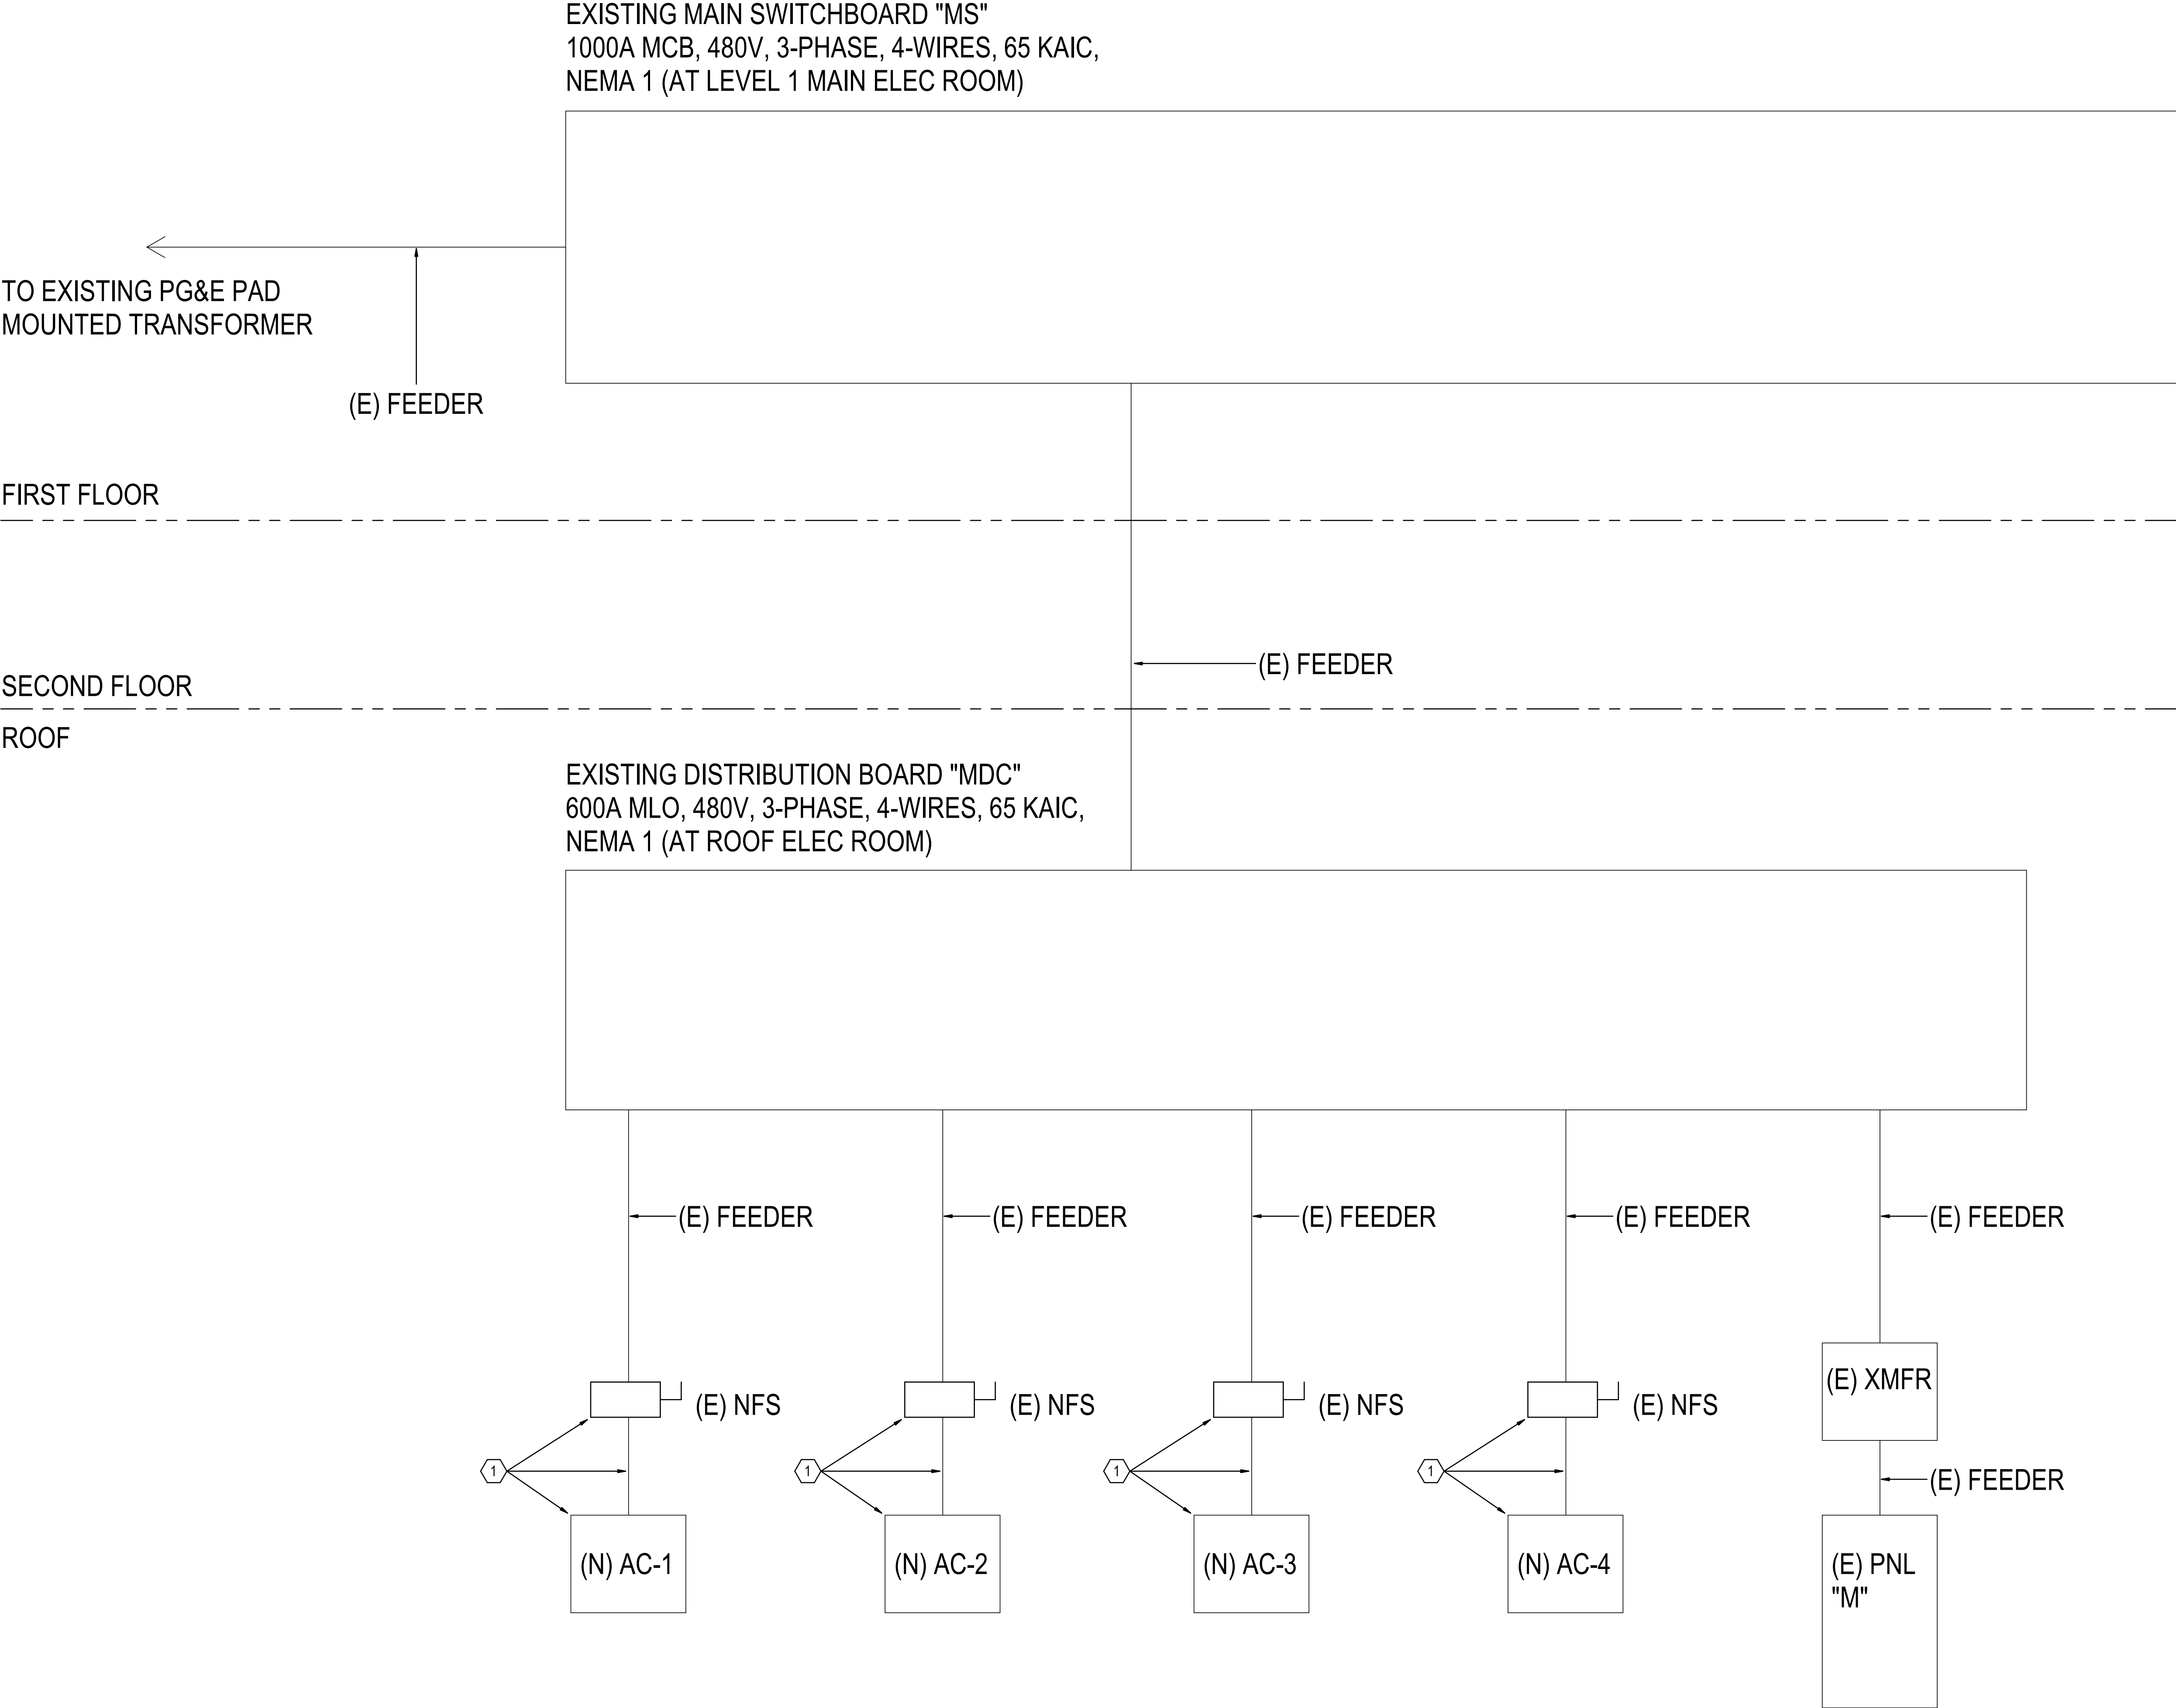

ELECTRICAL SINGLE LINE DIAGRAM

SHEET NOTES

SHEET KEYNOTES

1. SEE POWER PLAN ON SHEET E3.0 FOR BASE BID ELECTRICAL SCOPE OF WORK AND FOR SEPARATE ELECTRICAL BID COST ITEMS.




WWW.LCA-ARCHITECTS.COM
CARL E. CAMPOS
DAVID BOGSTAD

590 YGNACIO VALLEY ROAD, SUITE 310
WALNUT CREEK, CALIFORNIA 94598
(925) 944-1626

1970 BROADWAY, SUITE 800
OAKLAND, CALIFORNIA 94612
(510) 272-1060

Syska Hennessy
GROUP
A member company of SH Group, Inc.
425 California Street
Suite 400
San Francisco, CA 94104
Tel: 415.288.9060
www.syska.com

ROOFTOP CHILLER
REPLACEMENT
151 LINUS PAULING DR.
HERCULES, CA 94547

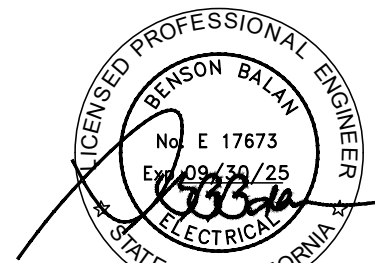

LCA ARCHITECTS
RESTRICTED ARCHITECTURAL DRAWINGS

THE INFORMATION, PLANS, DESIGNS, NOTES AND
ARRANGEMENTS SHOWN ON THIS DRAWING ARE
CONFIDENTIAL AND MAY NOT BE REPRODUCED
IN WHOLE OR IN PART WITHOUT THE EXPRESSED
WRITTEN PERMISSION OF LCA ARCHITECTS.
DRAWINGS NOTED AS PRELIMINARY, SCHEMATIC
AND/OR CONCEPT CONTAIN INFORMATION THAT
IS CONCEPTUAL AND SUBJECT TO VERIFICATION
AND/OR CHANGE. THE ARCHITECT MAKES NO CLAIM
FOR ACCURACY OF CONCEPTUAL INFORMATION,
OR OF INFORMATION SUPPLIED BY OTHERS.

ELECTRICAL
SINGLE LINE
DIAGRAM

SCALE: NONE
DATE: 01/15/2024
REVISIONS:

PROJECT NO. 22098.06
E4.0
SHEET OF