

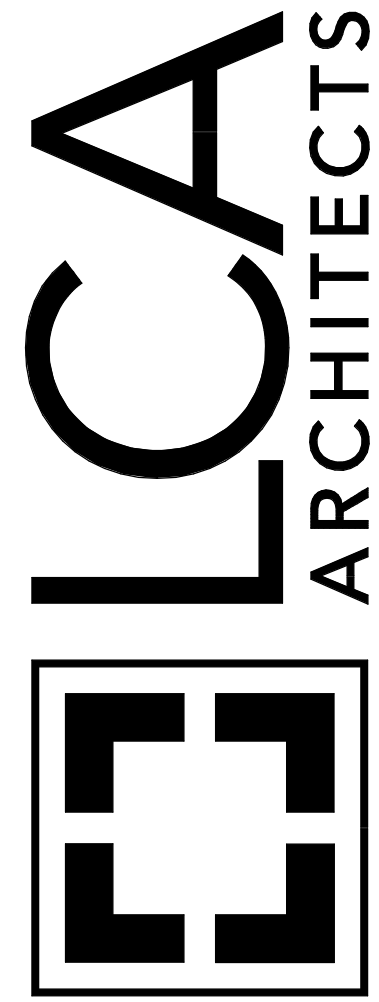


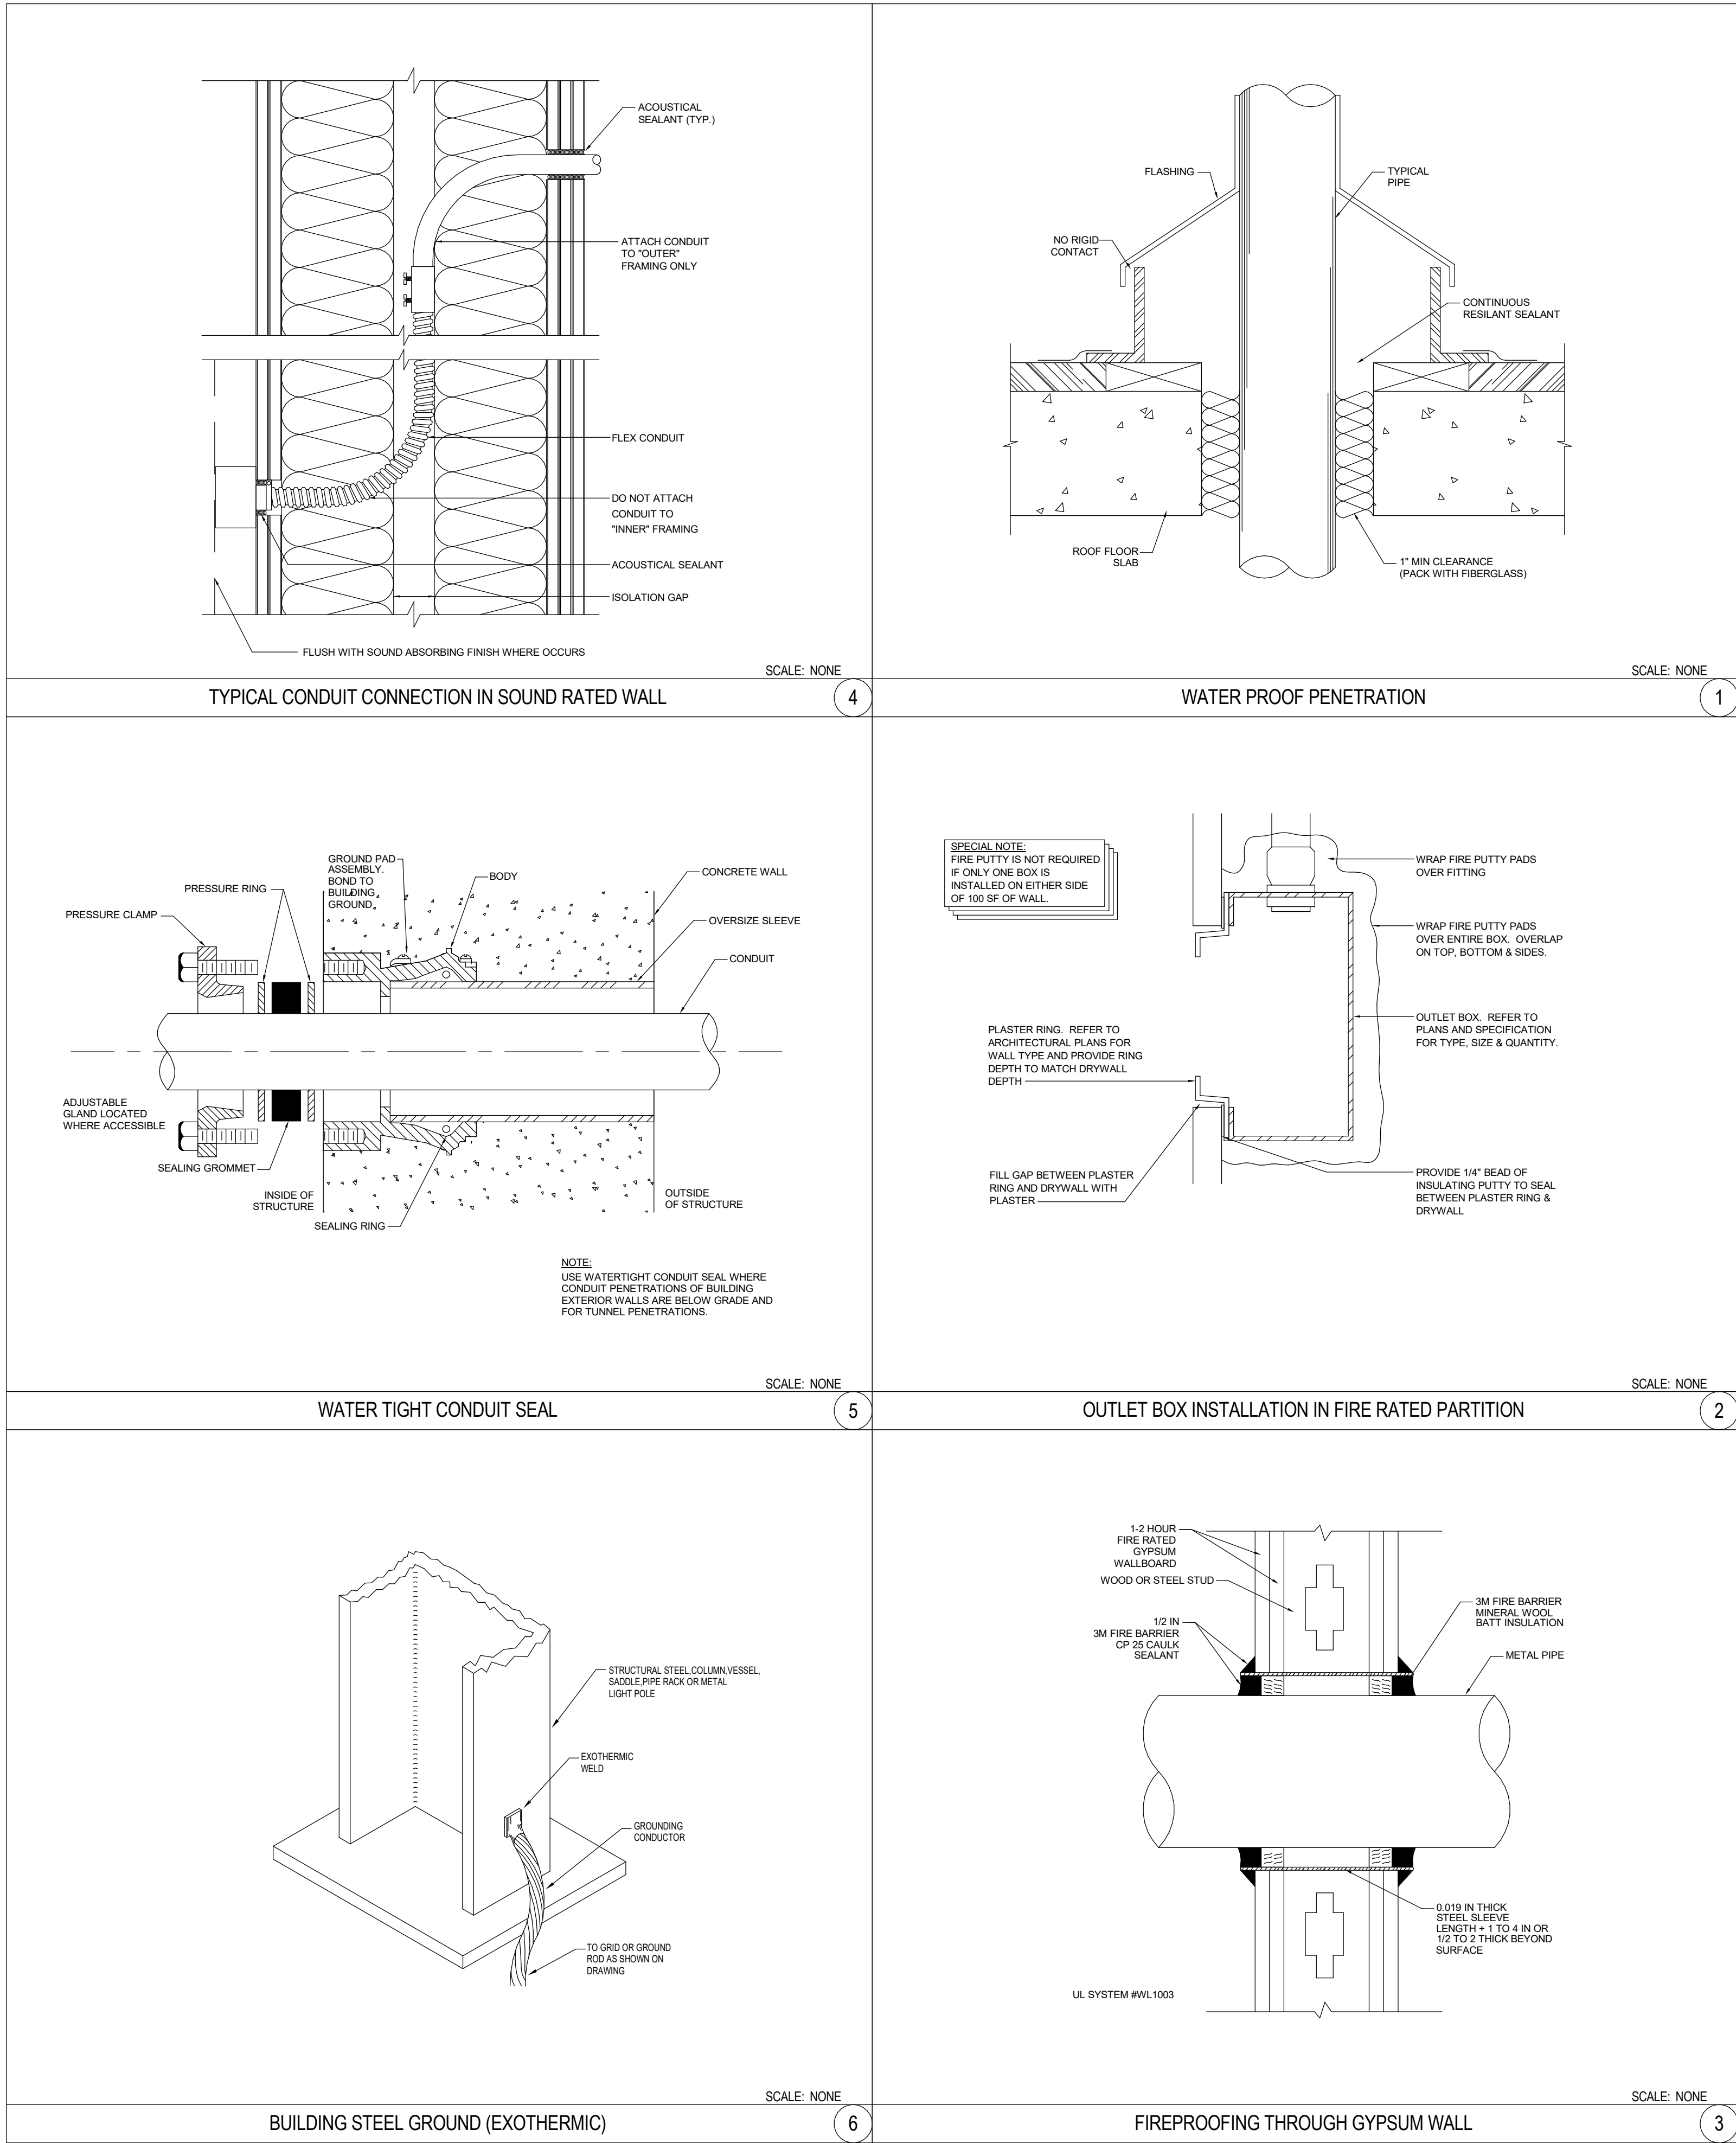

WWW.LCA-ARCHITECTS.COM
CARL E. CAMPOS
DAVID BOGSTAD
500 YGNACIO VALLEY ROAD, SUITE 310
WALNUT CREEK, CALIFORNIA 94598
(925) 944-1626
1970 BROADWAY, SUITE 800
OAKLAND, CALIFORNIA 94612
(510) 272-1060

SYSKA HENNESSY GROUP
A member company of SH Group, Inc.
425 California Street
Suite 400
San Francisco, CA 94104
Tel: 415.288.9060
www.syska.com

**ROOFTOP CHILLER
REPLACEMENT
151 LINUS PAULING DR.
HERCULES, CA 94547**

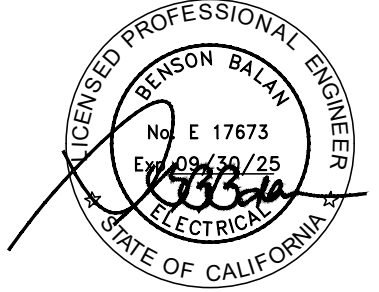

LCA ARCHITECTS
RESTRICTED ARCHITECTURAL DRAWINGS
THE INFORMATION, PLANS, DESIGNS, NOTES AND ARRANGEMENTS SHOWN ON THIS DRAWING ARE CONFIDENTIAL AND MAY NOT BE REPRODUCED IN WHOLE OR IN PART WITHOUT THE EXPRESSED WRITTEN PERMISSION OF LCA ARCHITECTS. DRAWINGS NOTED AS PRELIMINARY, SCHEMATIC AND/OR CONCEPT CONTAIN INFORMATION THAT IS CONCEPTUAL AND SUBJECT TO VERIFICATION AND/OR CHANGE. THE ARCHITECT MAKES NO CLAIM FOR ACCURACY OF CONCEPTUAL INFORMATION, OR OF INFORMATION SUPPLIED BY OTHERS.

**ELECTRICAL
DETAILS**

SCALE: NONE
DATE: 01/15/2024

REVISIONS:

PROJECT NO. 22098.06
E6.0
SHEET OF